


DATUM 28m

EAST ELEVATION

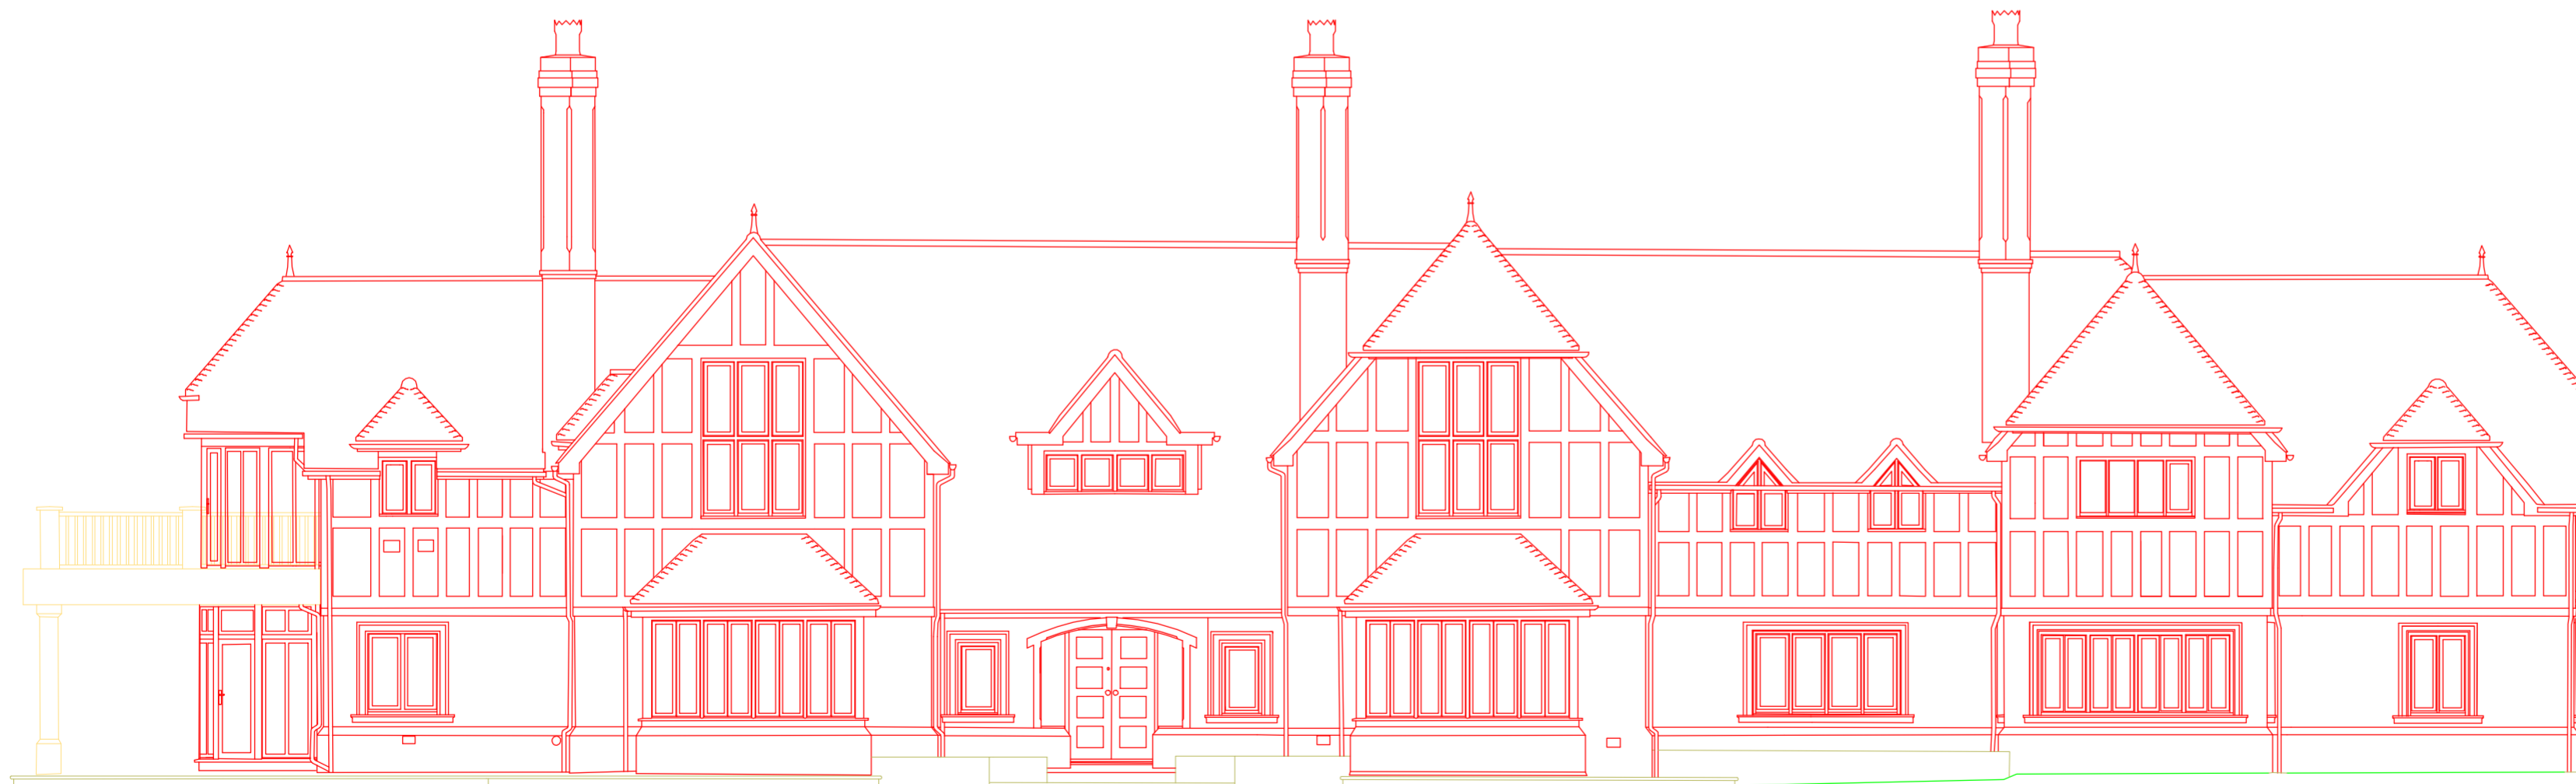

DATUM 28m

WEST ELEVATION

GENERAL		LEGEND	
B	BOLLARD	ACR	ACER
BB	BELISHA BEACON	ALB	ALDER
BH	BORHOLE	BCH	BEECH
BS	BUS STOP	BCHY	BIRD CHERRY
CONC	CONCRETE	CED	CEDAR
CPS	CONCRETE PAVING SLABS	CHN	CHERRY
DK	DRAIN KERB	COF	CONIFER
FB	FLOWER BED	CYP	CYPRESS
FP	FLAG POLE	ELC	EUCALYPTUS
GP	GATE POST	FMP	FIELD MAPLE
LB	LETTER BOX	FRU	FRUIT
NP	ROAD NAME PLATE	HAW	HAWTHORN
PCE	PRE-CAST CONCRETE EDCING	HCH	HORSE CHESTNUT
PCK	PRE-CAST CONCRETE KERBS	HLY	HOLLY
PM	PARKING METER	HGM	HOLM OAK
RS	ROAD SIGN	LAB	LABURNAM
RS	ROAD SIGN	LAR	LARCH
SWCP	SURFACE WATER CATCHPIT	LIM	LIME
TCB	TELEPHONE CALL BOX	LOC	LOCUST
TH	TRIAL HOLE	LRL	LAUREL
TL	TRAFFIC LIGHT	MM	MIOSIA
VENT	VENT PIPE	MPL	MAPLE
WL	WATER LEVEL	PNE	PINE
WT	WATER TROUGH	POP	POPULAR
		RWN	ROWAN
		RCH	SWEET CHESTNUT
		SIB	SILVER BIRCH
		SPR	SPRUCE
		STR	STRAWBERRY
		SYC	SYCAMORE
		WLN	WILLOW
		UNK/SPU	SPECIES UNKNOWN
SURVEY			
ADD	ABOVE ORDNANCE DATUM		
OSBM	O.S. BENCHMARK		
TSM	TEMPORARY BENCHMARK		
STN	SURVEY STATION		
SERVICES			
AV	AIR VALVE		
BT	BRITISH TELECOM COVER		
BTB	BRITISH TELECOM JUNC. BOX		
CATV	CABLE TELEVISION COVER		
ECB	ELECTRICITY CONTROL BOX		
ELCP	ELECTRICITY CABLE COVER		
EP	ELECTRICITY POLE PIT		
FRC	FIRE RISK COVER		
FH	FIRE HYDRANT		
GU	GULLEY		
GV	GAS VALVE		
IC	INSPECTION COVER		
LH	LAMP HOLE		
LP	LAMP POST		
MH	MARSHOLE		
MP	MARKER POST		
RE	RODDING EYE		
RSV	STOP VALVE/COCK		
TAP	WATER TAP/STANDPIPE		
TP	TELEGRAPH POLE		
WM	WATER METER		
WMSV	WATER METER/STOP VALVE		
WO	WASH OUT		
SYMBOLS			
GATE			
STILE			
TELEPHONE CABLE			
ELECTRICITY CABLE			
BUILDINGS			
C	GILL HEIGHT		
CL	CEILING LEVEL		
DN	DOWNPIPE		
DPC	DAMP PROOF COURSE		
EL	EAVES LEVEL		
FLL	FLOOR LEVEL		
FRL	FLAT ROOF LEVEL		
H	HEAD HEIGHT		
RL	RIDGE LEVEL		
RWP	RAINWATER DOWNPIPE		
STP	SOIL STACK PIPE		
FENCES & BOUNDARY			
BWF	BARBED WIRE FENCE		
CBF	CLOSE BOARDED FENCE		
CIF	CORRUGATED IRON FENCE		
CLF	CHAIN LINK FENCE		
CPF	CHESTNUT PALING FENCE		
CWF	CHICKEN WIRE FENCE		
GP	GATE POST		
IRF	IRON RAILING FENCE		
PMF	POST & MESH FENCE		
PRF	POST & RAIL FENCE		
PPF	POST & WIRE FENCE		
TRF	TRELLIS FENCE		
WMF	WIRE MESH FENCE		
WPF	WOODEN PANEL FENCE		
Trees			
Sp	No of trunks		
OS	OS		
OSK	OSK		
OSK	OSK		
OSK	OSK		
OSK	OSK		
Notes:			
1. This drawing is produced in accordance with R.I.C.S "Terms and Conditions of Contract for Land Surveying Services" 3rd Edition 2009.			
2. This drawing is confidential to the Client and his professional advisers and under no circumstances may it be passed on or reproduced in whole or in part without the express permission of Dorset Land Surveying.			
3. This drawing may not be relied upon by third parties for any use whatsoever.			
4. Dorset Land Surveying shall accept no liability for any use of this drawing for any purpose other than that for which it was prepared or provided.			
5. Tree species named on this plan are for general information only and should be confirmed by a taxonomist prior to any design.			
Coordinate System: Site grid is a Scale Factor 1, site centred around Stn 1, derivative of Ordnance Survey National Grid			

Notes:

- This drawing is produced in accordance with R.I.C.S "Terms and Conditions of Contract for Land Surveying Services" 3rd Edition 2009.
- This drawing is confidential to the Client and his professional advisers and under no circumstances may it be passed on or reproduced in whole or in part without the express permission of Dorset Land Surveying.
- This drawing may not be relied upon by third parties for any use whatsoever.
- Dorset Land Surveying shall accept no liability for any use of this drawing for any purpose other than that for which it was prepared or provided.
- Tree species named on this plan are for general information only and should be confirmed by a taxonomist prior to any design.



Coordinate System:
Site grid is a Scale Factor 1, site centred around Stn 1, derivative of Ordnance Survey National Grid

project	1 Banks Close Christchurch Dorset		
client	Highpower Ltd		
drawing title	Elevations		
Copyright 2019 ©			
Dorset Land Surveying Land Surveyors Setting Out Engineers Civil Engineering Design Measured Building Surveys Elevations and Street Scenes Expert Witness Reports GPS Surveys Monitoring			
'Rosemary Cottage' 419 Wimborne Road East Ferndown, Dorset BH22 9LZ		T. (01202) 896481 F. (01202) 896343 office@dorsetland.co.uk	
scale	1:200	paper size	A2
drawn by	AB	date	06.04.2019
checked	MAH	grid	OSGB36(see note)
datum	Newlyn Datum via OSGM02		
drawing number	8002	revision	